



REV.	REVISION	DATE
20100826-2	made 3/8" dim vertical ILO aligned	8-26-10
20101025-3	Changed Mid rail location	10-25-10
C	Baluster spacing 3.625". Increased hole size to accomodate 36 stair.	2/12/15

Standard Stair Section shown
 (Crossover Stair Section top rail is 6" longer)

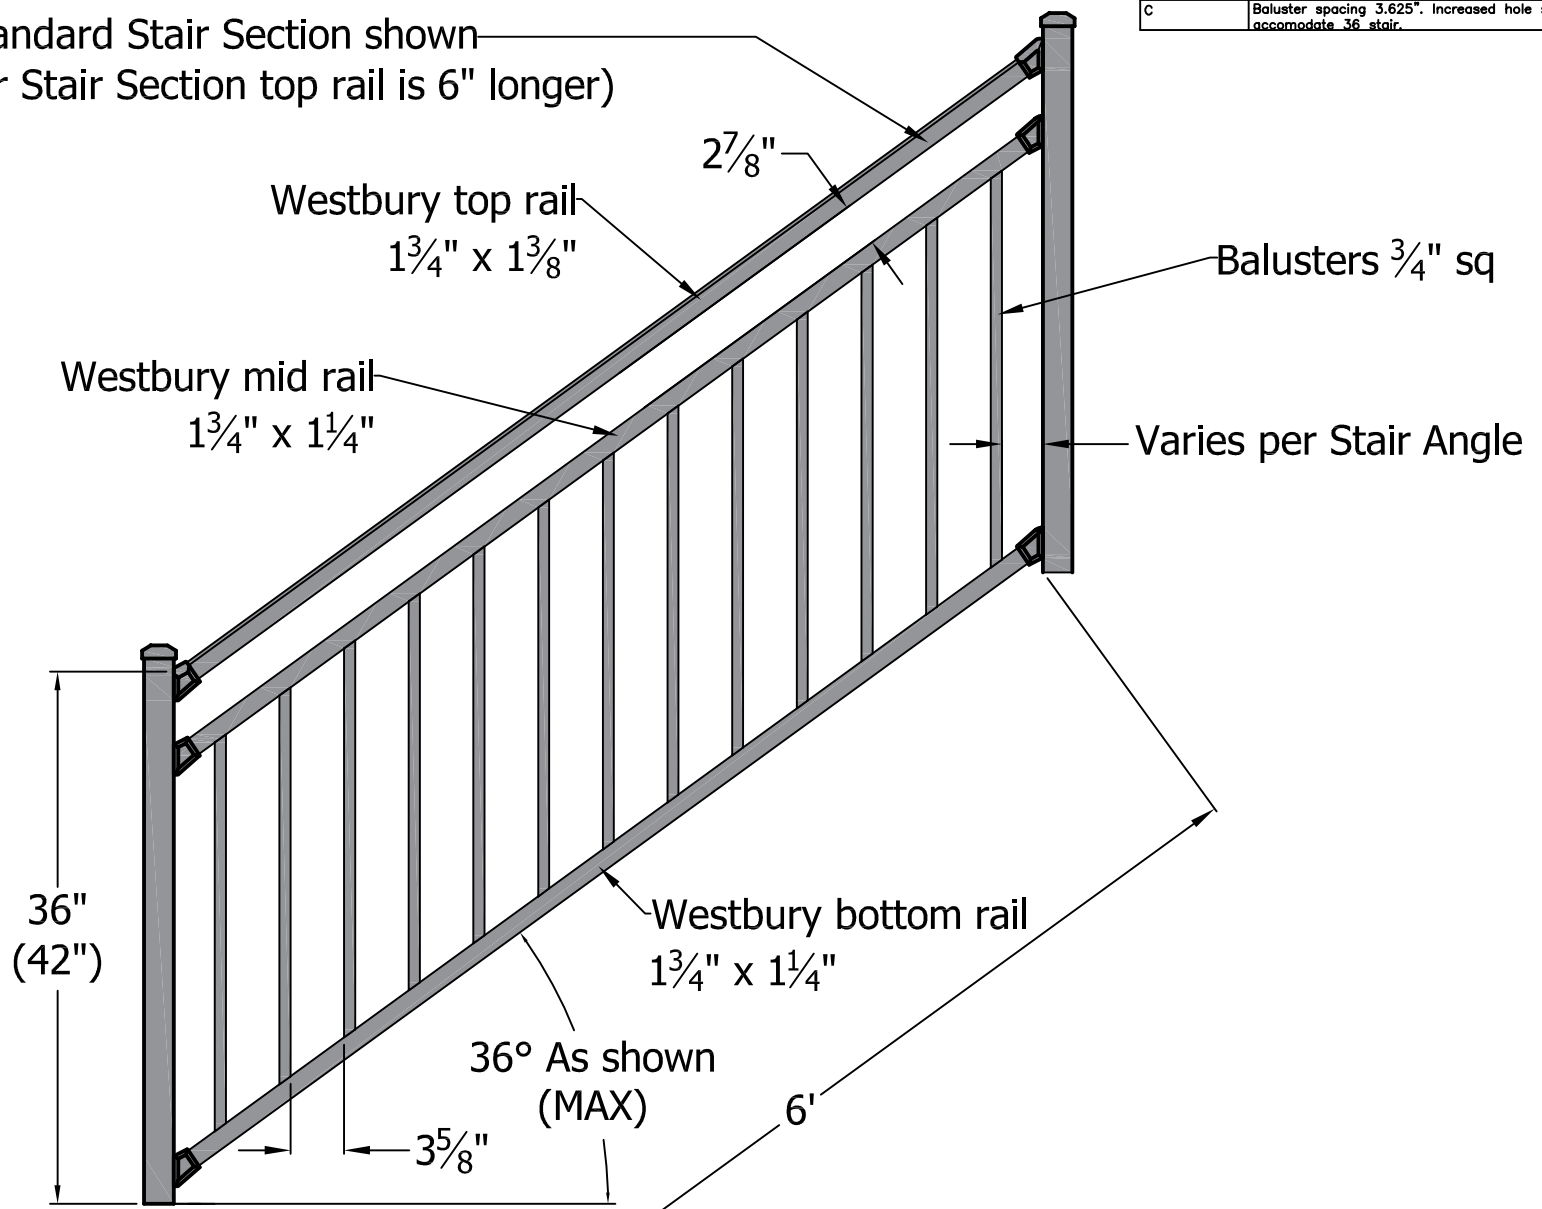

SHEET SIZE= C	DRAWN BY: wjm	PART NUMBER:
SCALE = none	DATE DRAWN: 12-16-2009	
STANDARD TOLERANCE: .00 ±.01 FRACTIONS: .000 ±.005 ±1/8" ANG. ±.5°	FILE LOC: Z:\Aluminum\Westbury\C30 Riviera\C30 Riviera\Section\Stair	STYLE: Riviera
DRAFT: 20101025-3	FILE NAME: C30 6ft Stair Section	REV. C

FINISH:



3446 US 6 EAST
Bremen, IN 46506

4

3

2

1

D

C

B

A